




PROPOSED BASEMENT PLAN

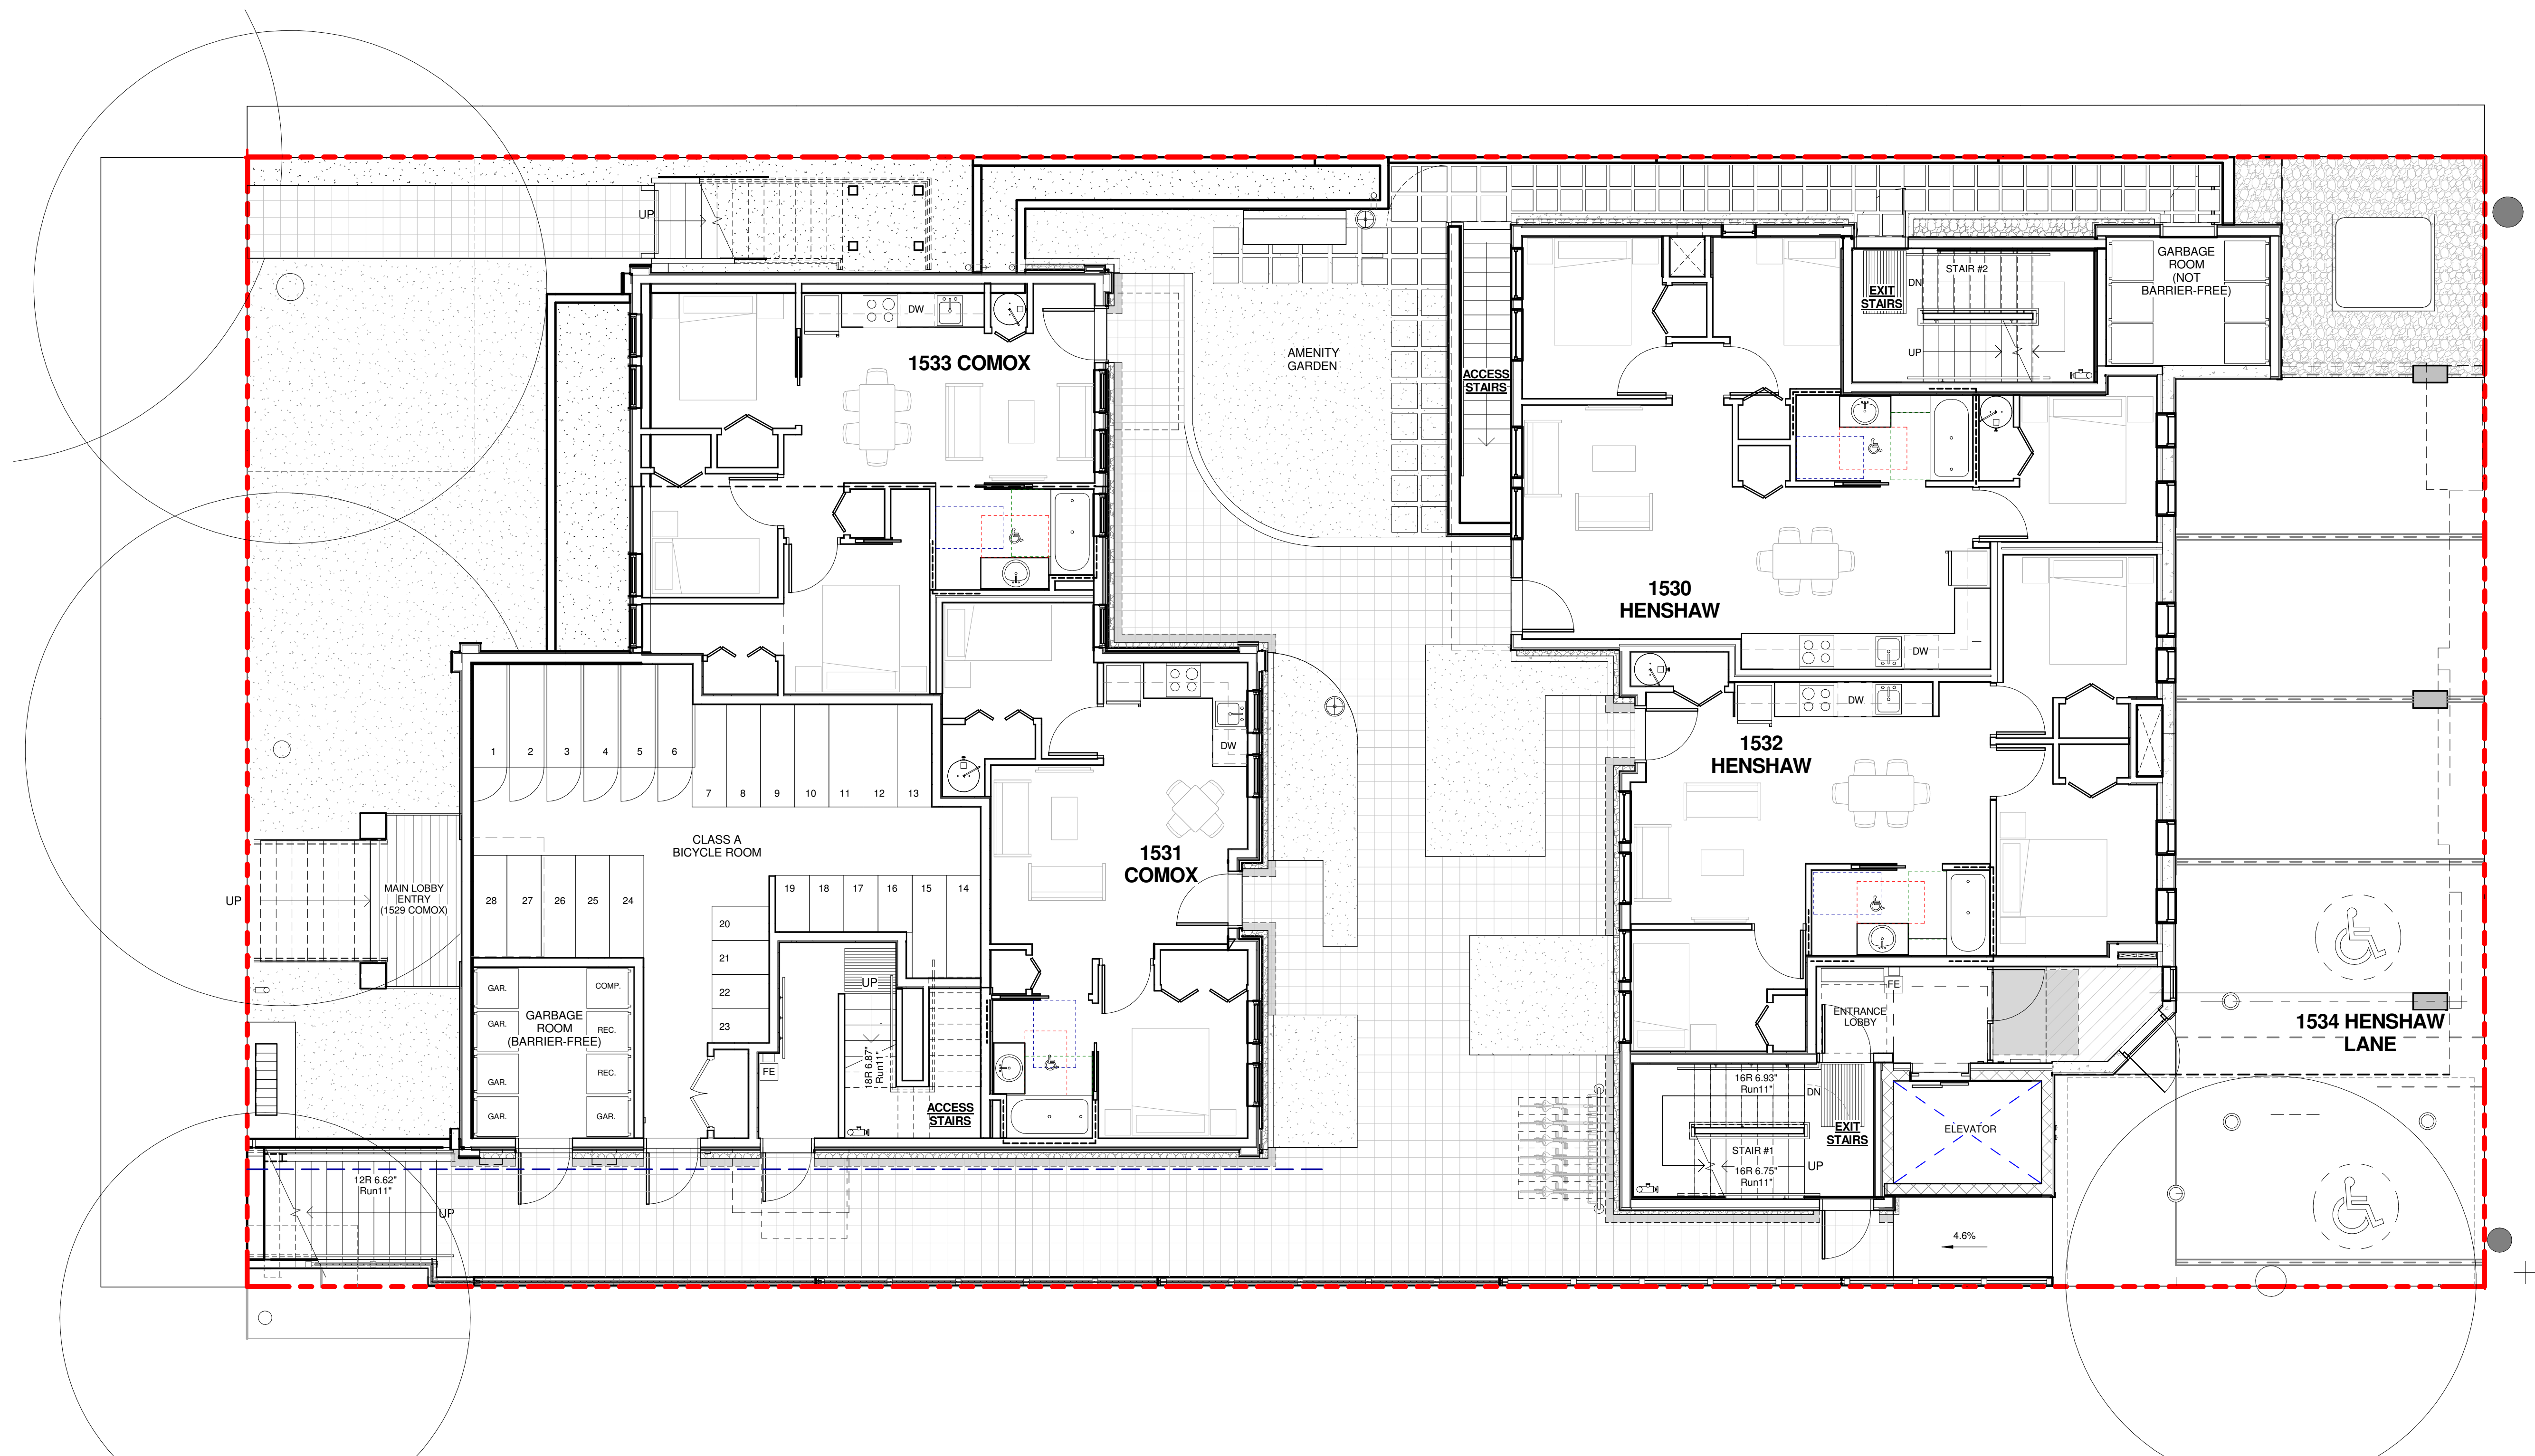

PROPOSED LEVEL 1 GROUND FLOOR PLAN

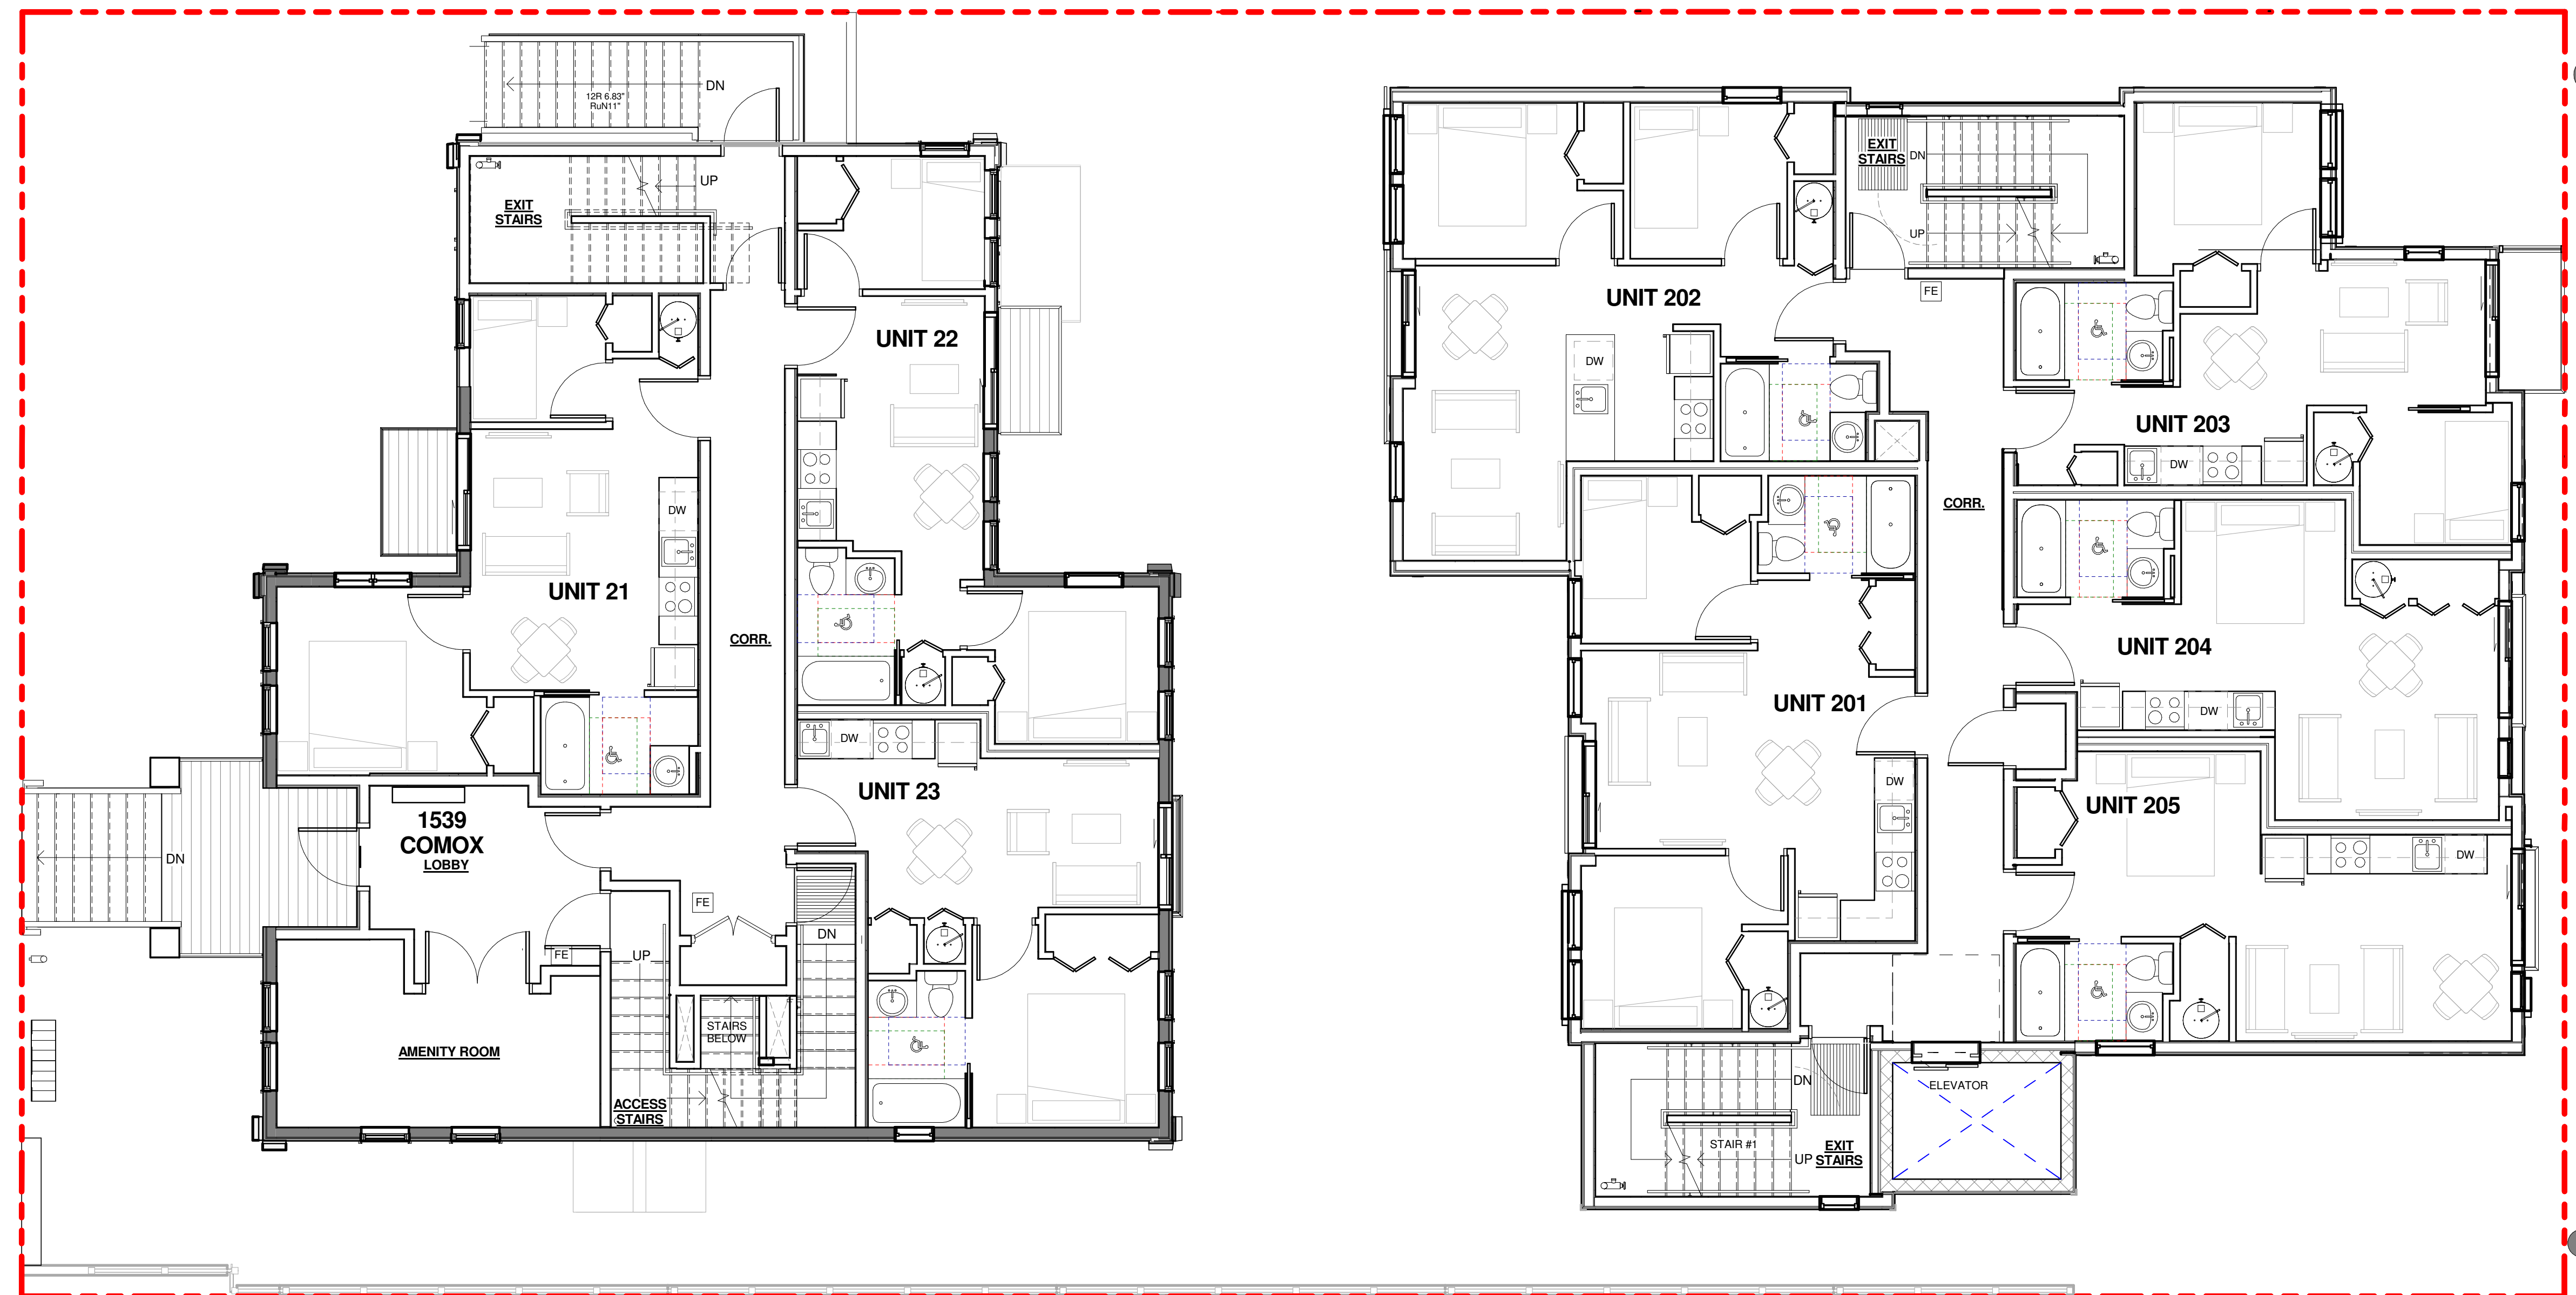


PROPOSED LEVEL 2 FLOOR PLAN

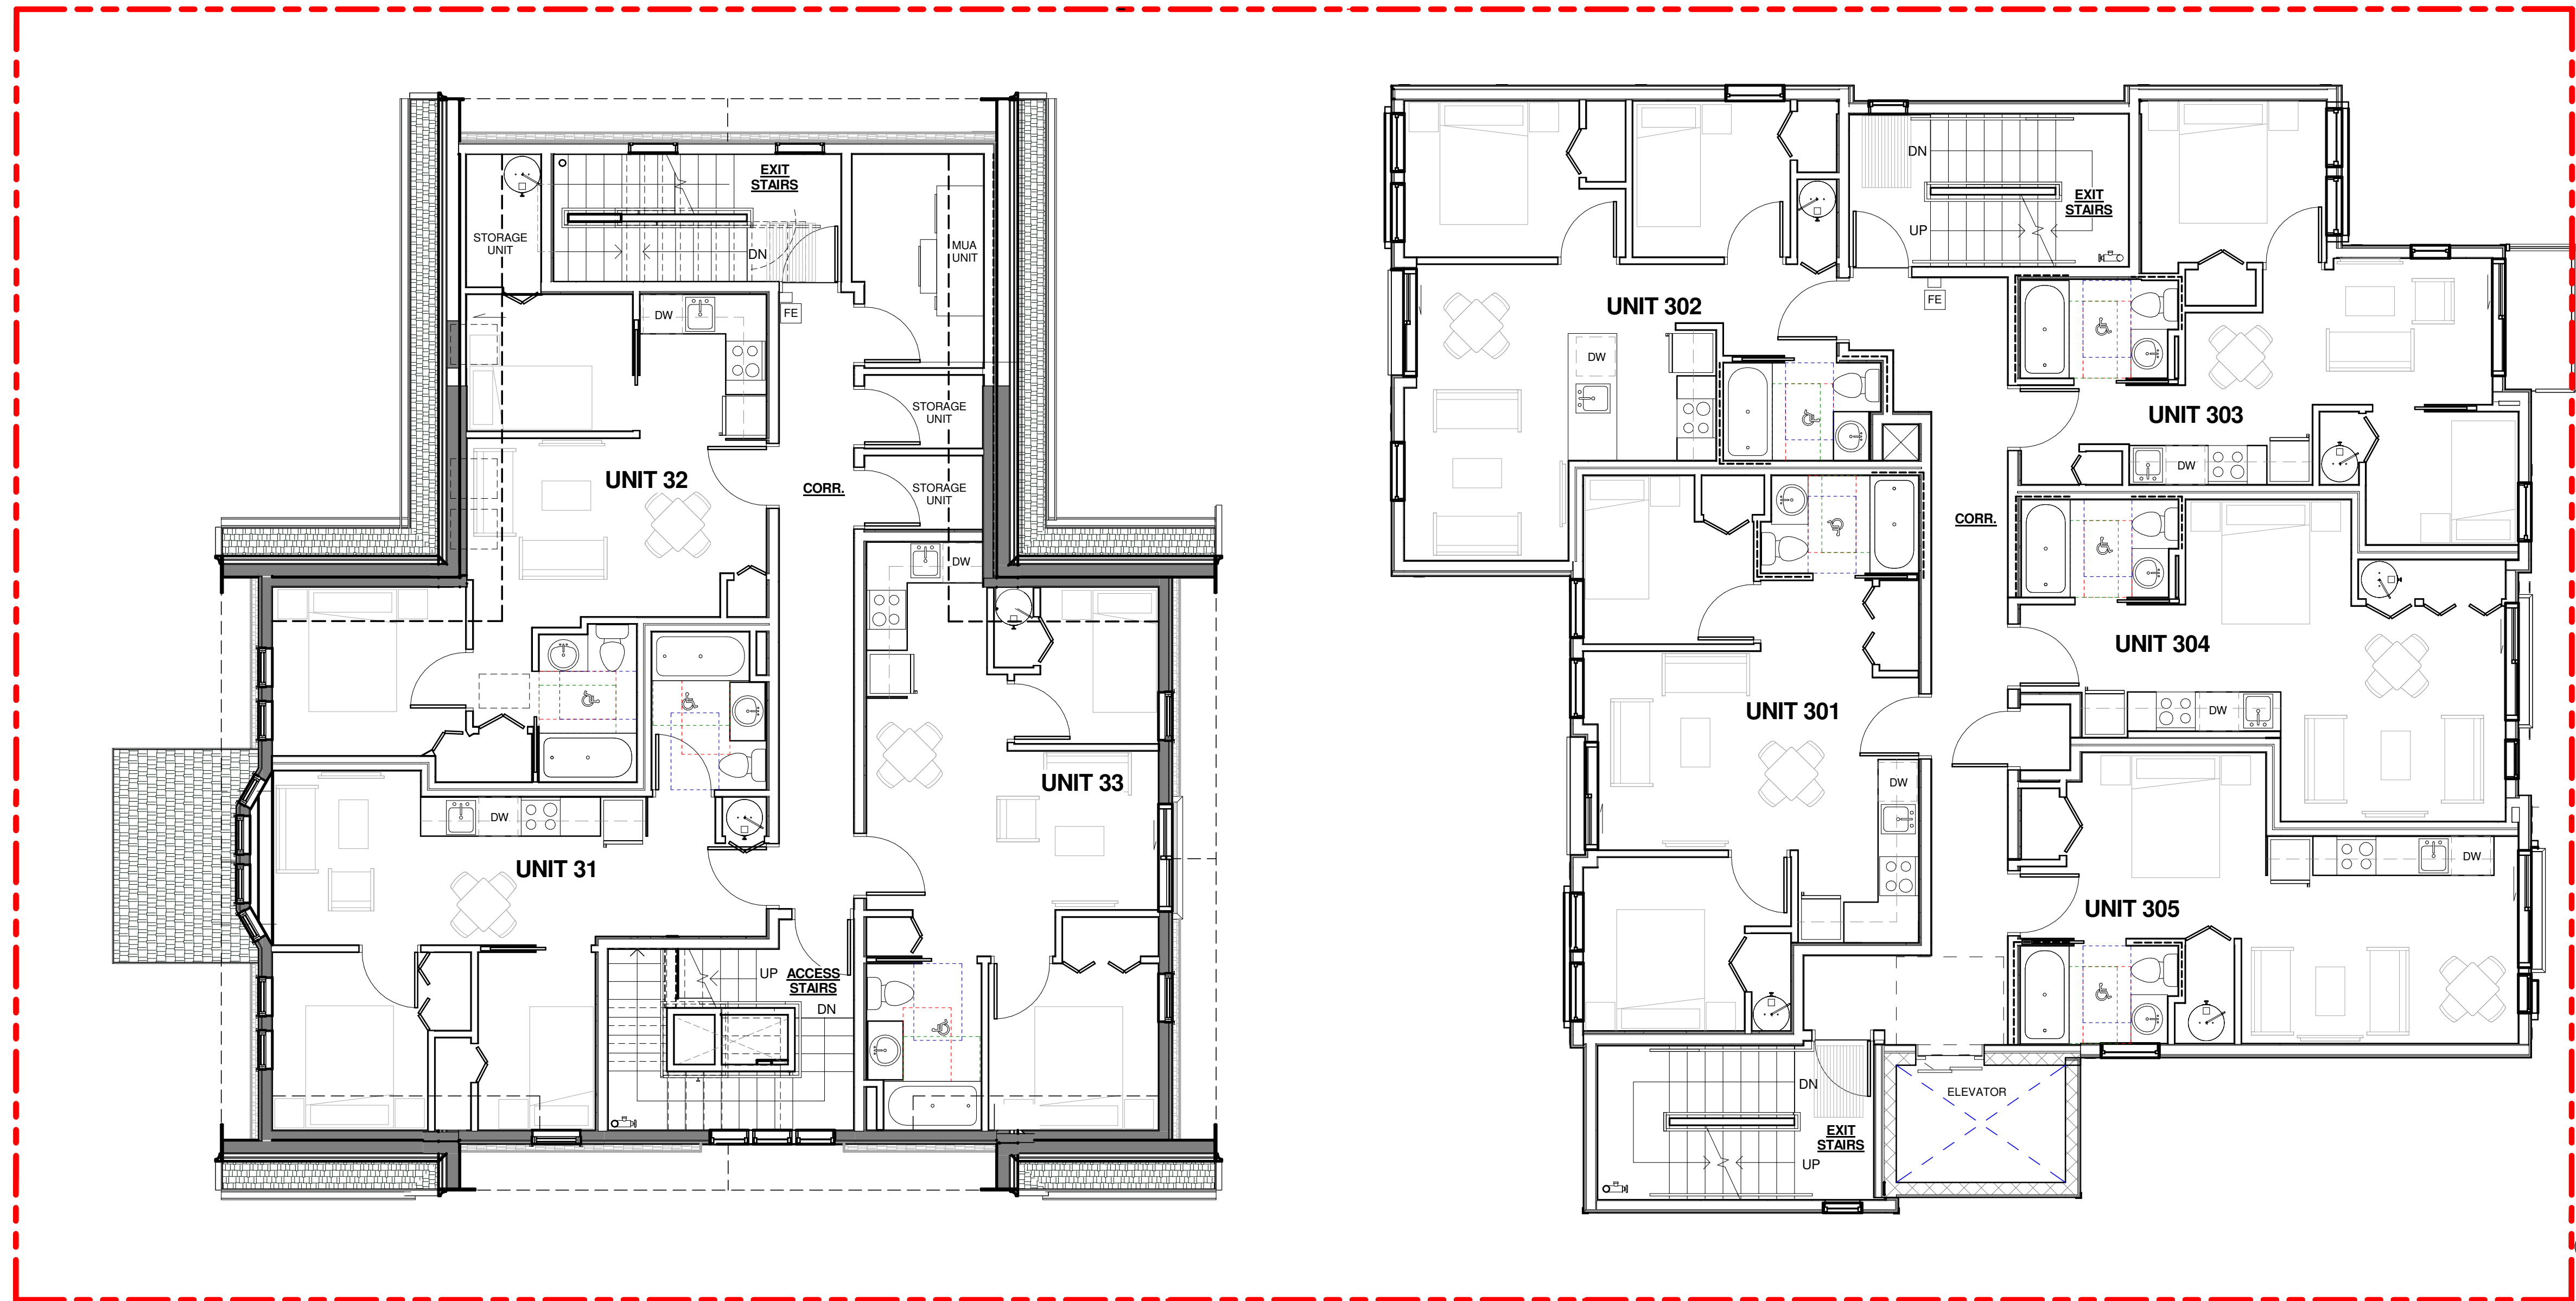

PROPOSED LEVEL 3 FLOOR PLAN



PROPOSED LEVEL 4 FLOOR PLAN

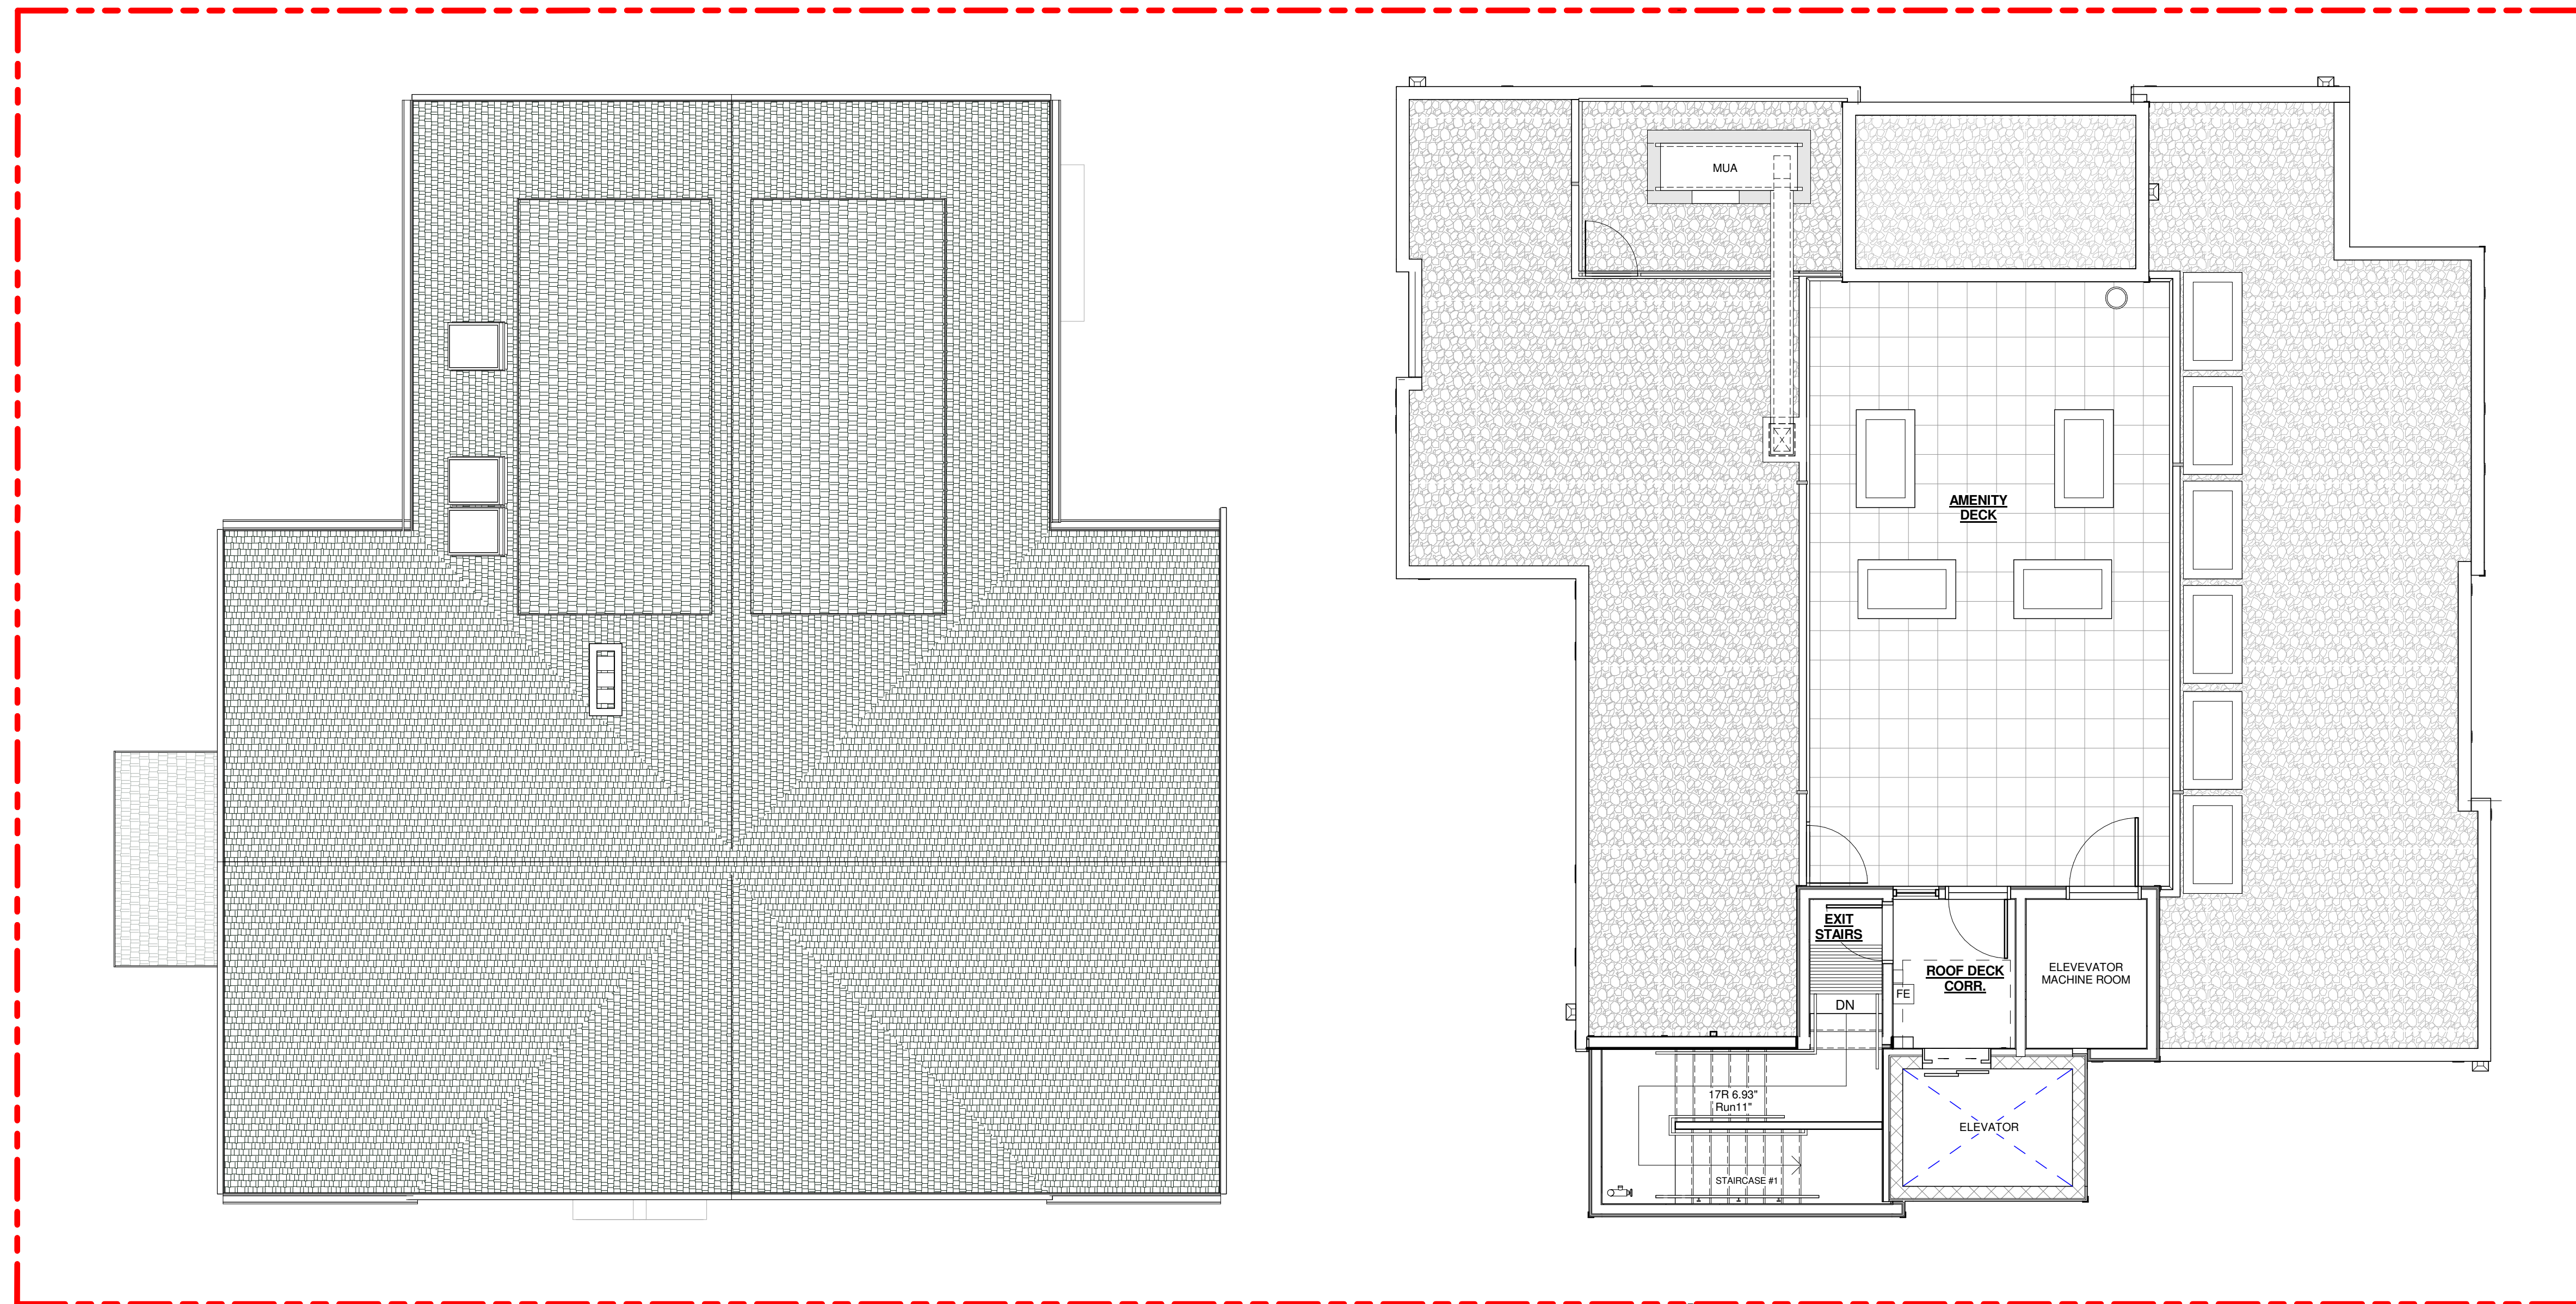

PROPOSED LEVEL 5 (ROOF DECK) FLOOR PLAN